


# Lancaster Senior Sheltered Cohousing Project Halton

Work Stage C/D Sketch Design Drawing

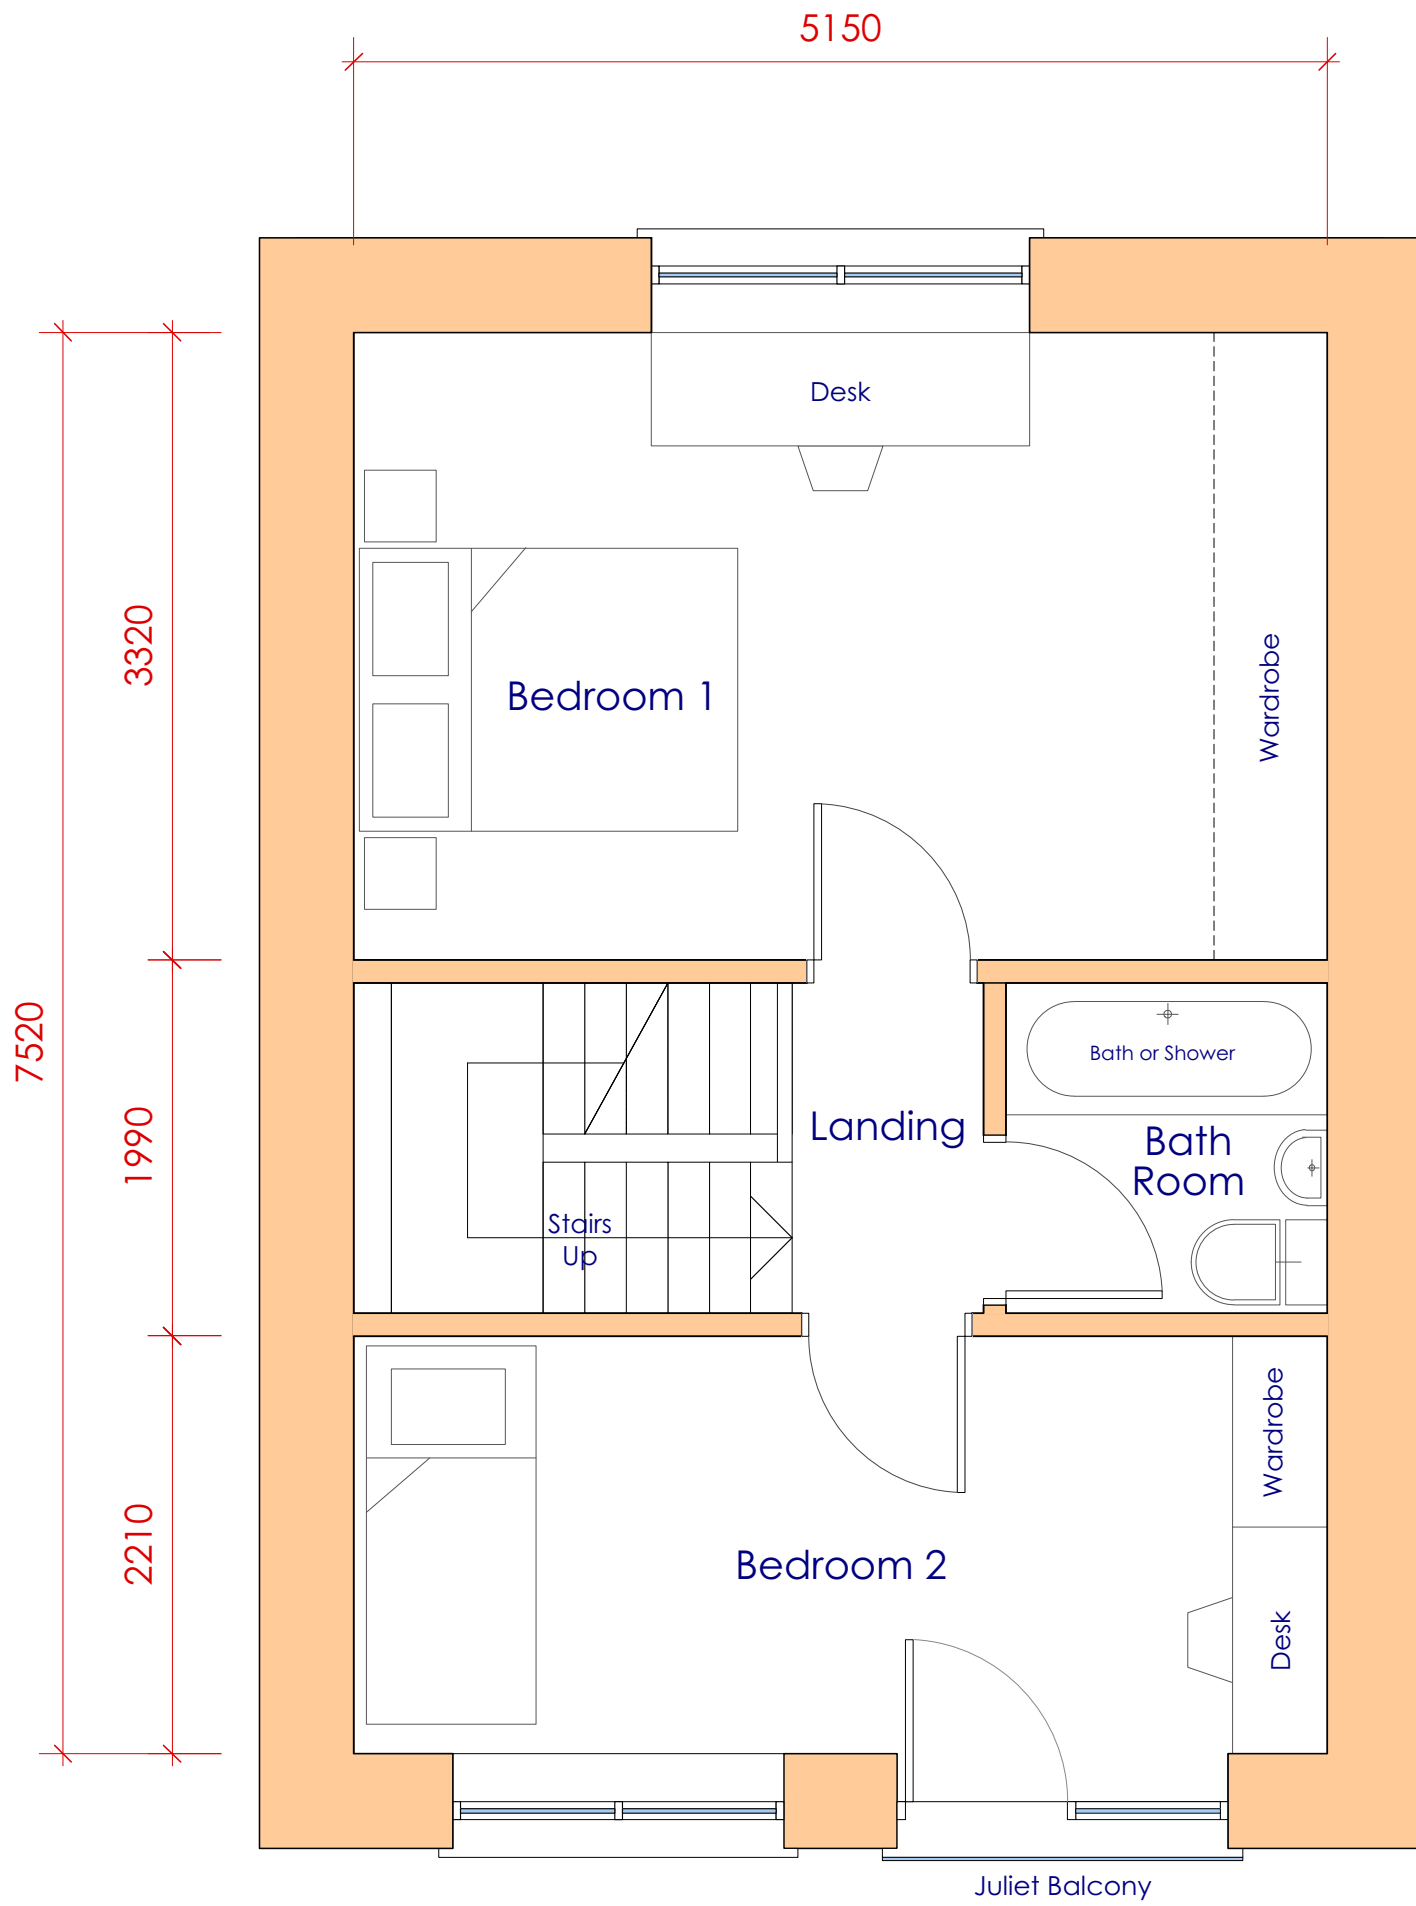

2-Bed House Type - option 1  
First Floor Plan (38.7m<sup>2</sup>)

**ecoarc**  
ecological architecture practice  
RIBA Chartered Architects

Eco Arc, High Fold, Kentmere Kendal Cumbria LA8 9JP  
Tel: 01539 822822  
E: ecoarc@ecoarc.co.uk W: www.ecoarc.co.uk

DATE 16th October 2019  
SCALE 1:40 @ A3 & 1:20 @ A1  
DRW No A24 WORK STAGE C/D  
Do not scale off drawings, use dimensioned measurements or contact the architect.

PROJECT  
Lancaster Senior Sheltered Cohousing Halton  
AS PROPOSED DRAWING  
2-Bed House Type - option 1  
First Floor Plan