


Lancaster Senior Sheltered Cohousing Project Halton

Work Stage C/D Sketch Design Drawing

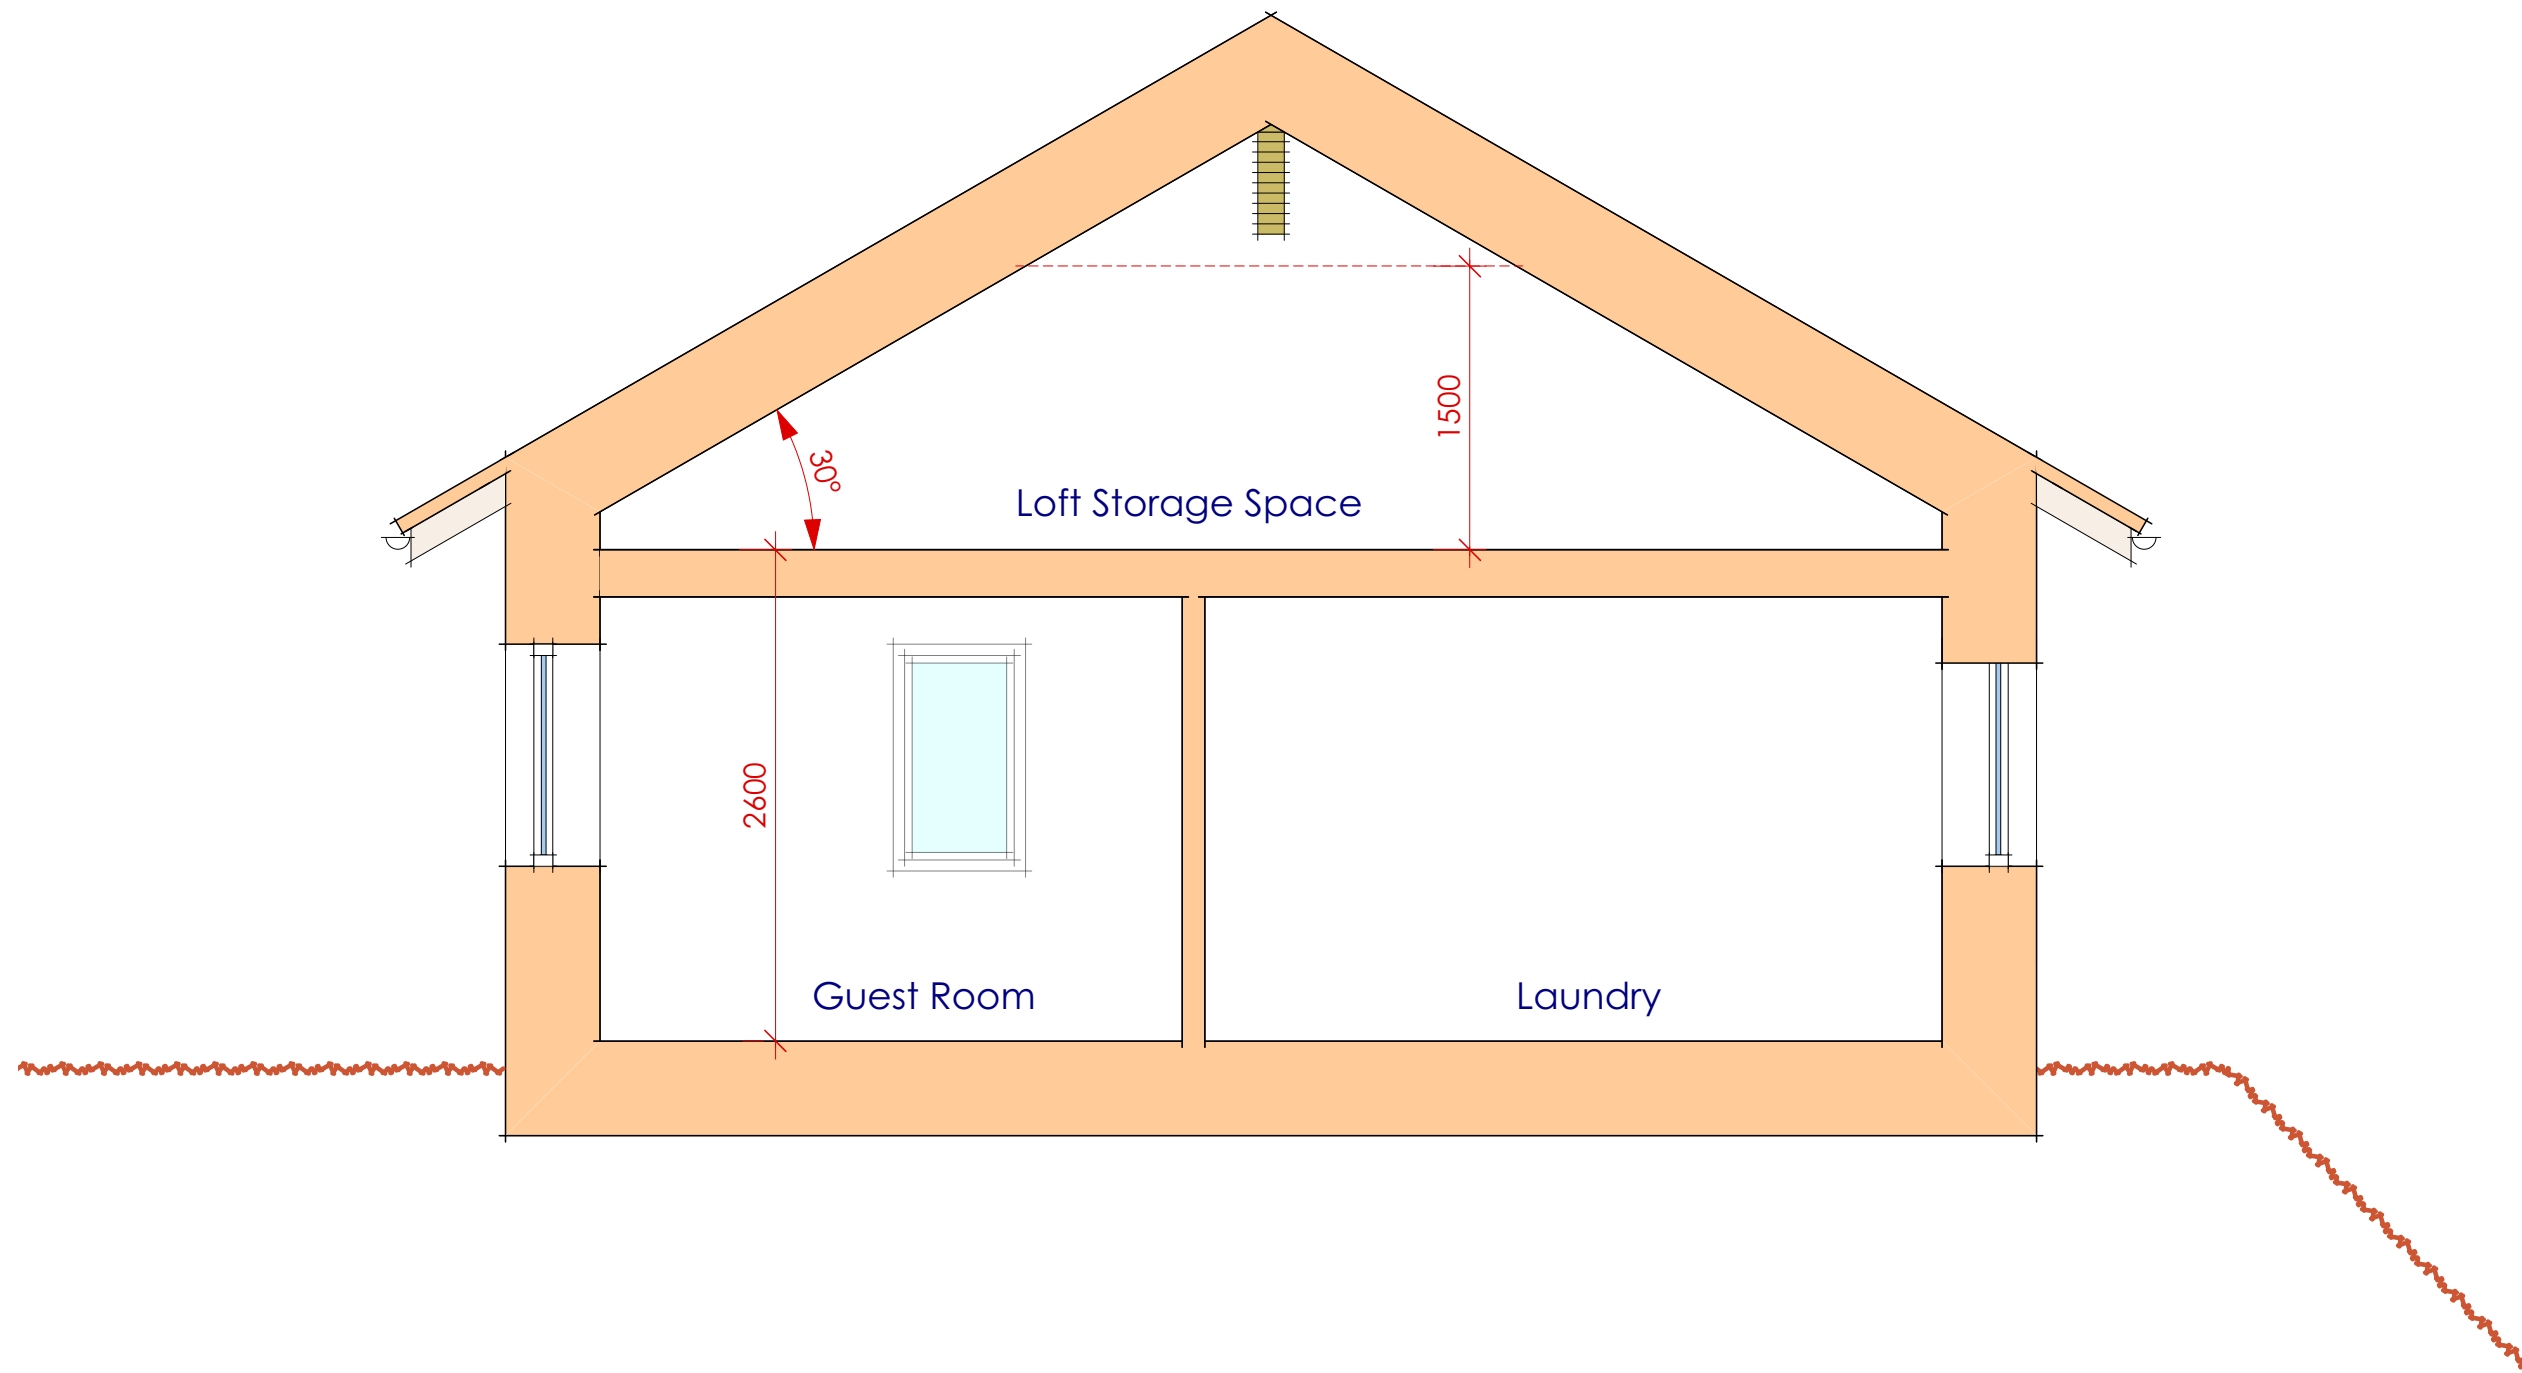

Common House Cross Section B-B

DATE 25th October 2019
SCALE 1:40 @ A3 & 1:20 @ A1
DRW No A31 WORK STAGE C/D
Do not scale off drawings, use dimensioned measurements or contact the architect.



PROJECT
Lancaster Senior Sheltered
Cohousing Halton
AS PROPOSED DRAWING
Common House
Cross Section B-B